


REVISED: 03/26/2013


SEC. 24, T. 14S., R. 10 W.  
CAMERON PARISH, LOUISIANA

SHEET 1 OF 9

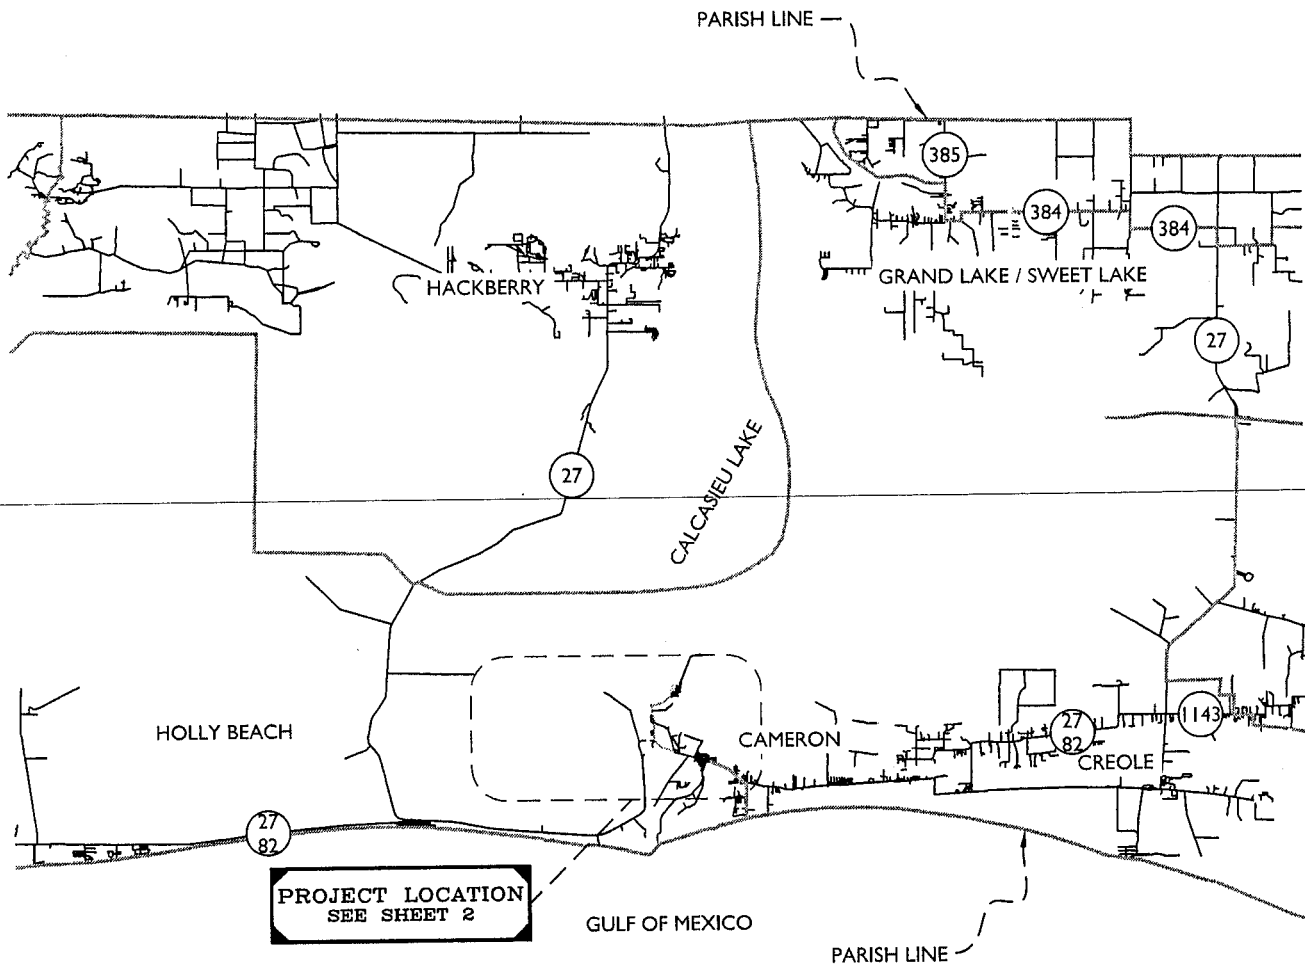

NOTE: THESE DRAWINGS ARE TO BE USED EXCLUSIVELY  
FOR ACQUISITION OF REGULATORY PERMITS.

VICINITY MAP

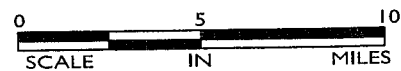

PREPARED BY:



LONNIE G. HARPER  
& ASSOCIATES, INC.  
2746 HWY 384, BELL CITY, LOUISIANA 70630  
PHONE: (337) 905-1079 FAX: (337) 905-1076

PROPOSED CAMP AND FISHING PIER  
ALONG THE EAST FORK OF THE  
CALCASIEU RIVER IN THE CAMERON AREA  
CAMERON PARISH, LOUISIANA


APPLICATION BY:  
DATE: 03/12/2013

MARK THOMPSON  
220 KINCAID POINT LN, BOYCE, LA 71409

REVISED: 03/26/2013

SEC. 24, T. 14S., R. 10 W.  
CAMERON PARISH, LOUISIANA

SHEET 2 OF 9

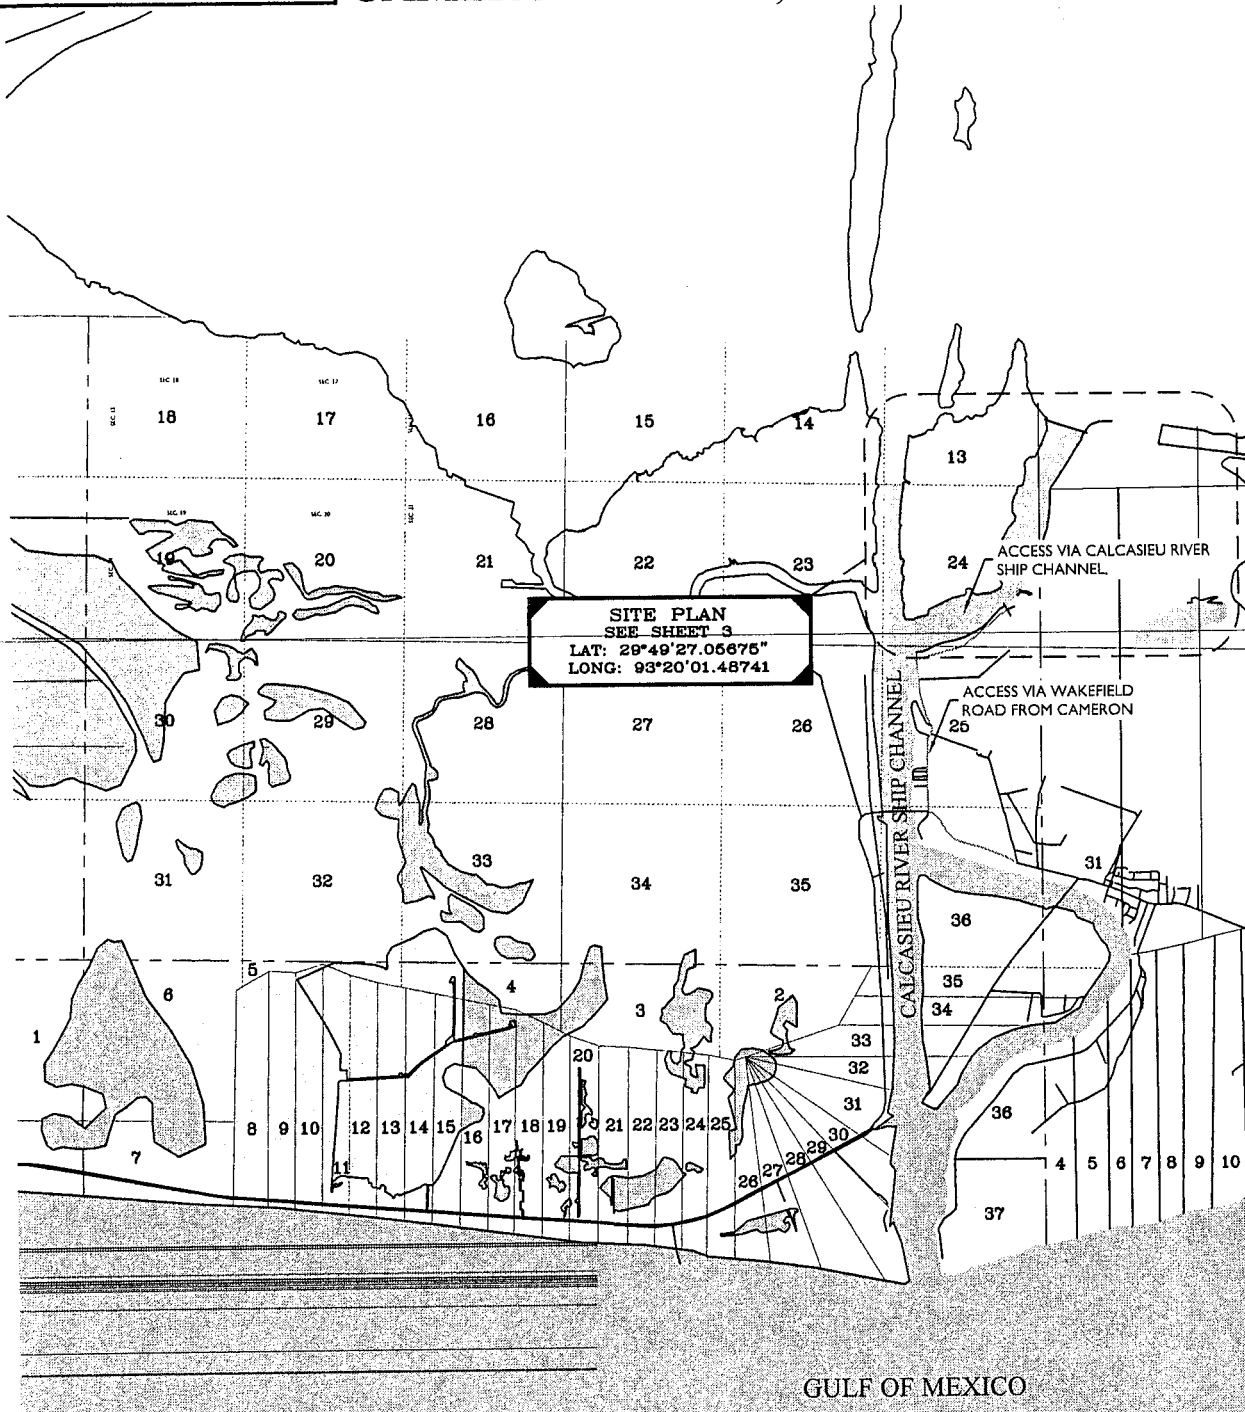

PROJECT LOCATION

0 6000 12000  
SCALE IN FEET

PREPARED BY:



LONNIE G. HARPER  
& ASSOCIATES, INC.

2746 HWY 384, BELL CITY, LOUISIANA 70630  
PHONE: (337) 905-1079 FAX: (337) 905-1076

PROPOSED CAMP AND FISHING PIER  
ALONG THE EAST FORK OF THE  
CALCASIEU RIVER IN THE CAMERON AREA  
CAMERON PARISH, LOUISIANA


APPLICATION BY:  
DATE: 03/12/2013

MARK THOMPSON  
220 KINCAID POINT LN, BOYCE, LA 71409


REVISED: 03/26/2013

SEC. 24, T. 14S., R. 10 W.  
CAMERON PARISH, LOUISIANA

SHEET 3 OF 9

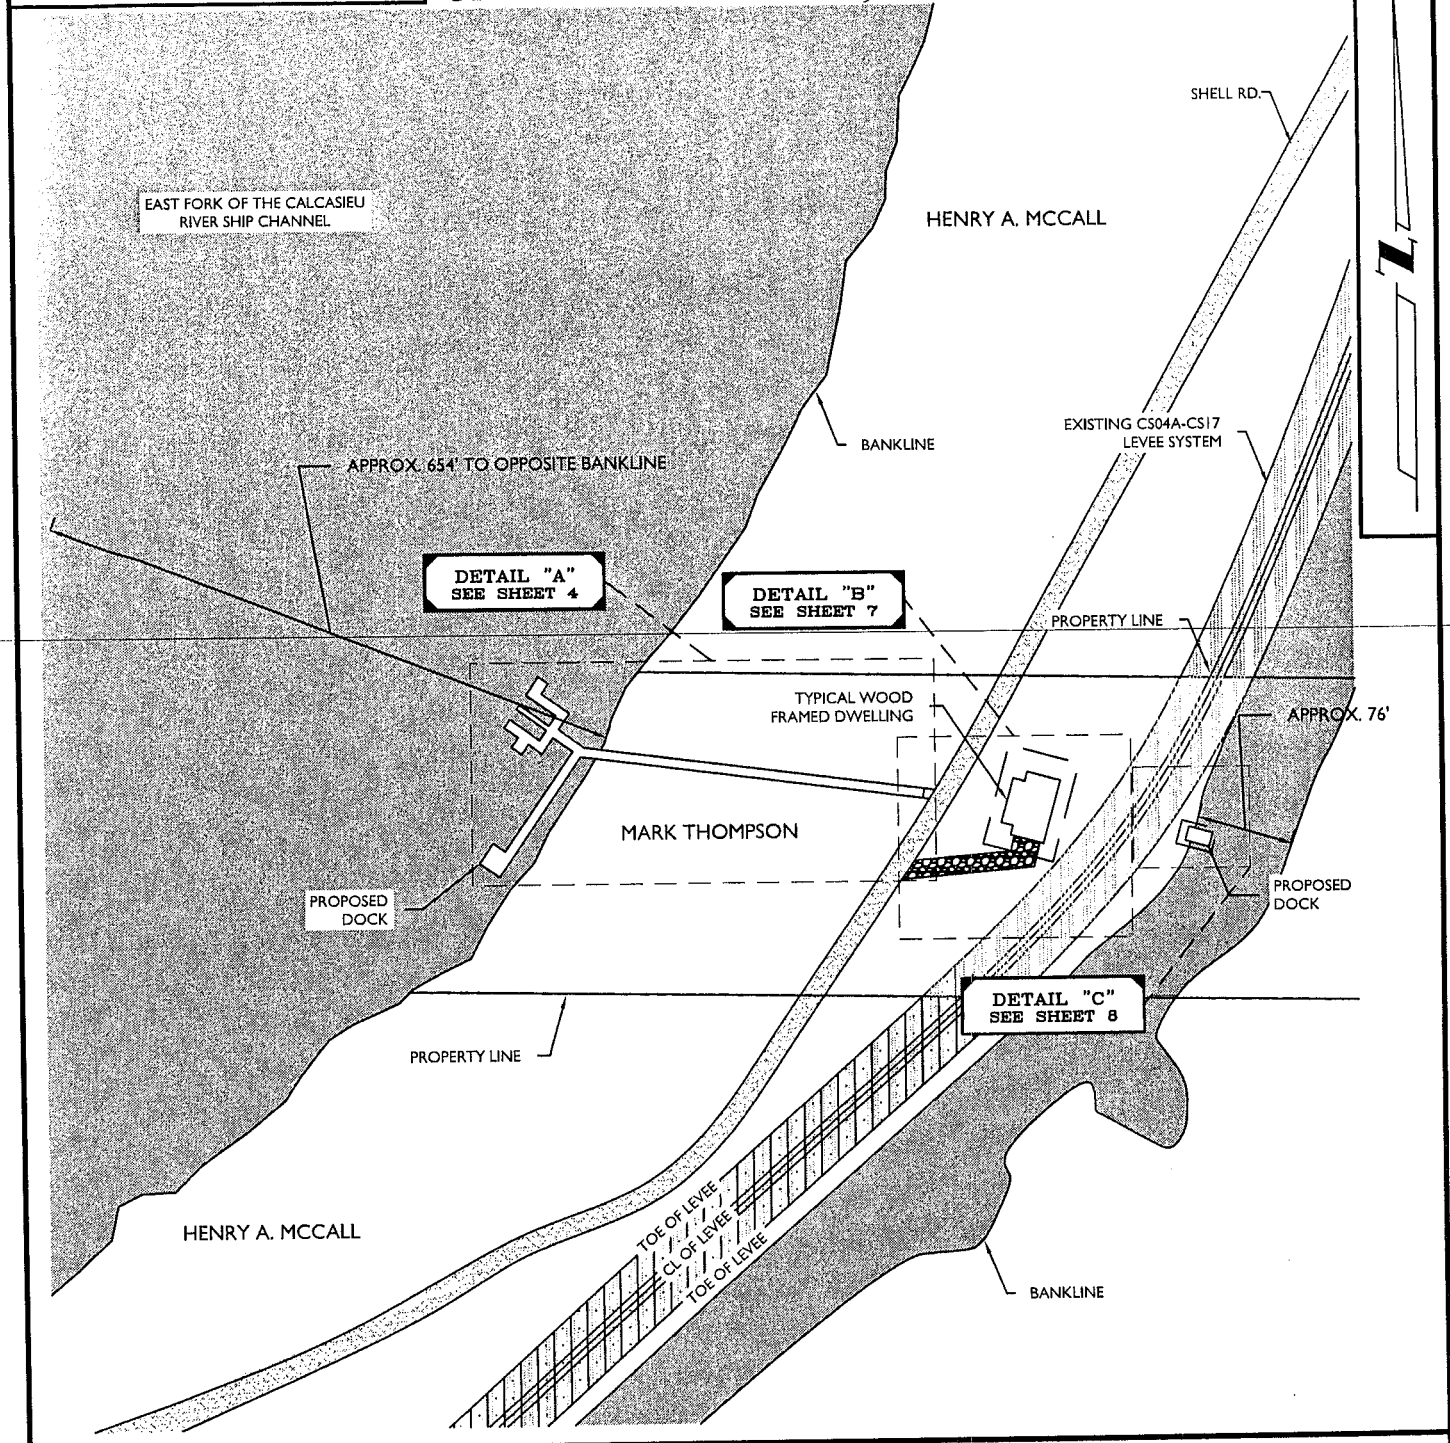

SITE PLAN

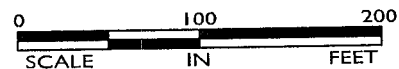

PREPARED BY:



LONNIE G. HARPER  
& ASSOCIATES, INC.

2746 HWY 384, BELL CITY, LOUISIANA 70630  
PHONE: (337) 905-1079 FAX: (337) 905-1076

PROPOSED CAMP AND FISHING PIER  
ALONG THE EAST FORK OF THE  
CALCASIEU RIVER IN THE CAMERON AREA  
CAMERON PARISH, LOUISIANA


APPLICATION BY:  
DATE: 03/12/2013

MARK THOMPSON  
220 KINCAID POINT LN, BOYCE, LA 71409


REVISED: 03/26/2013

SEC. 24, T. 14S., R. 10 W.  
CAMERON PARISH, LOUISIANA

SHEET 4 OF 9

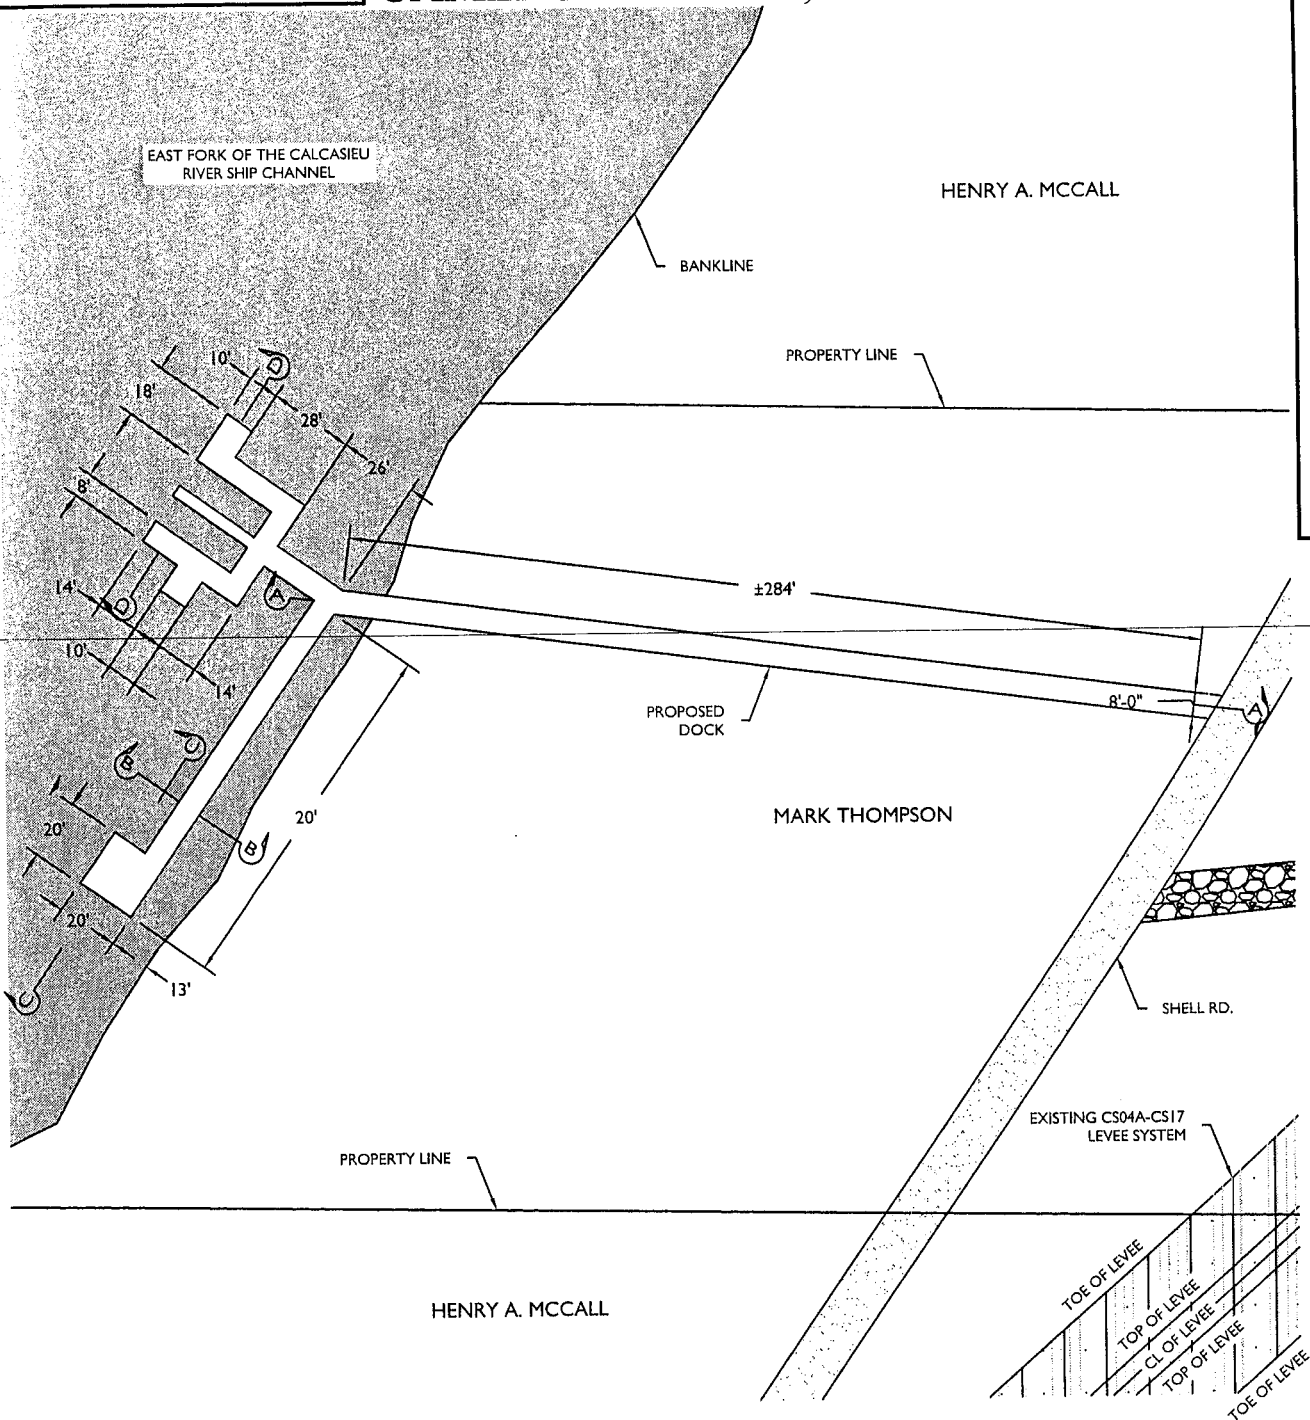

DETAIL "A"

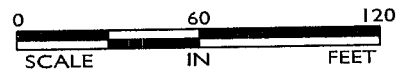

PREPARED BY:



LONNIE G. HARPER  
& ASSOCIATES, INC.




2746 HWY 384, BELL CITY, LOUISIANA 70630  
PHONE: (337) 905-1079 FAX: (337) 905-1076

PROPOSED CAMP AND FISHING PIER  
ALONG THE EAST FORK OF THE  
CALCASIEU RIVER IN THE CAMERON AREA  
CAMERON PARISH, LOUISIANA

APPLICATION BY:  
DATE: 03/12/2013

MARK THOMPSON  
220 KINCAID POINT LN, BOYCE, LA 71409

# SEC. 24, T. 14S., R. 10 W. CAMERON PARISH, LOUISIANA

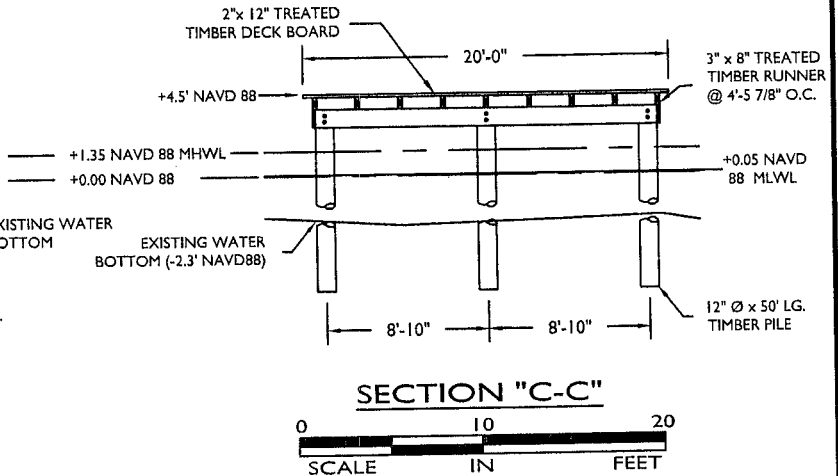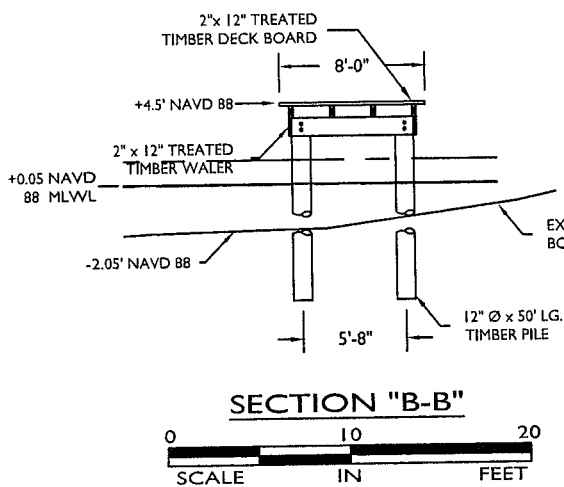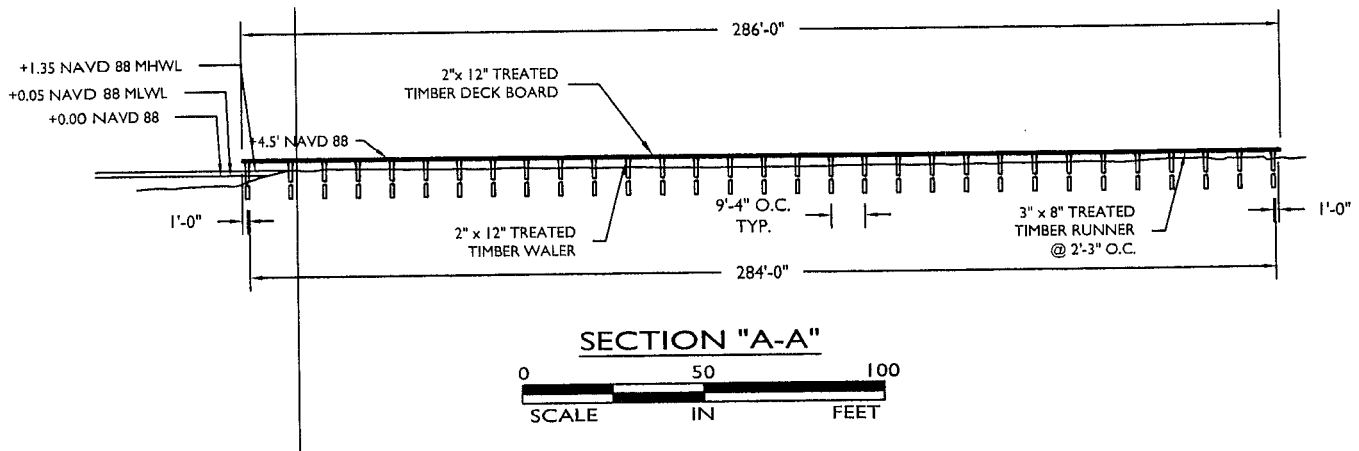

NOTE: THESE DRAWINGS ARE TO BE USED EXCLUSIVELY FOR ACQUISITION OF REGULATORY PERMITS.

## BOAT DOCK SECTIONS

0 AS DEPICTED ABOVE  
SCALE IN FEET

PREPARED BY:



LONNIE G. HARPER  
& ASSOCIATES, INC.

2746 HWY 384, BELL CITY, LOUISIANA 70630  
PHONE: (337) 905-1079 FAX: (337) 905-1076

PROPOSED CAMP AND FISHING PIER  
ALONG THE EAST FORK OF THE  
CALCASIEU RIVER IN THE CAMERON AREA  
CAMERON PARISH, LOUISIANA



APPLICATION BY:  
DATE: 03/12/2013

MARK THOMPSON  
220 KINCAID POINT LN, BOYCE, LA 71409

REVISED: 03/26/2013

SEC. 24, T. 14S., R. 10 W.  
CAMERON PARISH, LOUISIANA

SHEET 6 OF 9

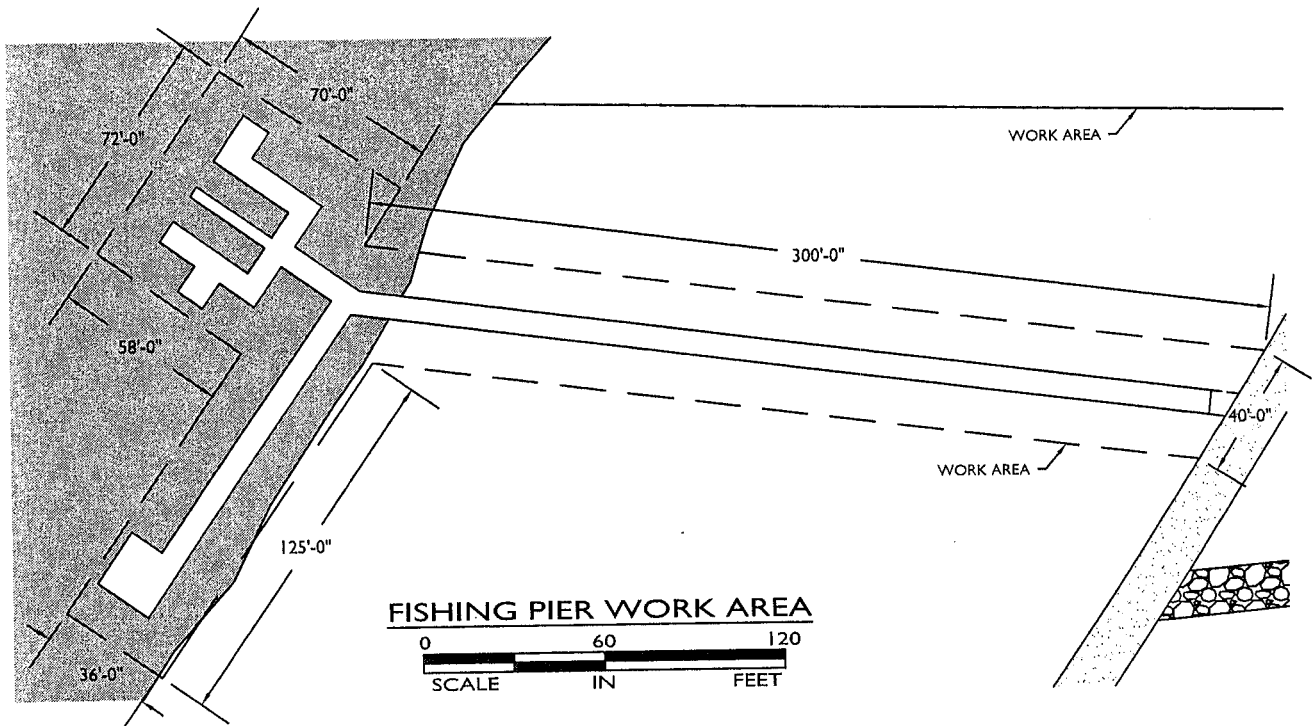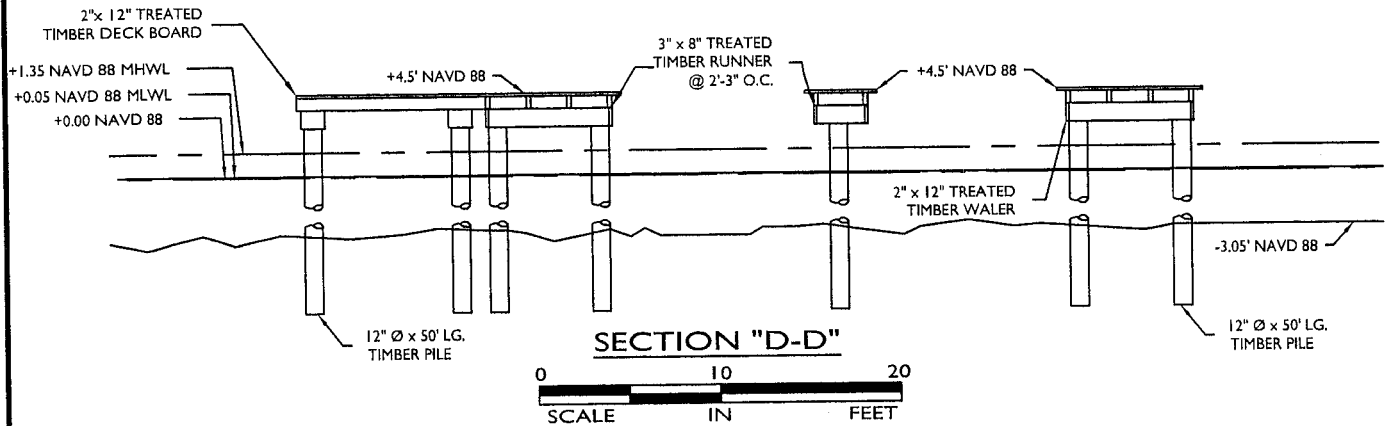

NOTE: THESE DRAWINGS ARE TO BE USED EXCLUSIVELY FOR ACQUISITION OF REGULATORY PERMITS.

BOAT DOCK SECTIONS

0 AS DEPICTED ABOVE  
SCALE IN FEET

PREPARED BY:



LONNIE G. HARPER  
& ASSOCIATES, INC.

2746 HWY 384, BELL CITY, LOUISIANA 70630  
PHONE: (337) 905-1079 FAX: (337) 905-1076

PROPOSED CAMP AND FISHING PIER  
ALONG THE EAST FORK OF THE  
CALCASIEU RIVER IN THE CAMERON AREA  
CAMERON PARISH, LOUISIANA


APPLICATION BY:  
DATE: 03/12/2013

MARK THOMPSON  
220 KINCAID POINT LN, BOYCE, LA 71409



REVISED: 03/26/2013

# SEC. 24, T. 14S., R. 10 W. CAMERON PARISH, LOUISIANA



SHEET 7 OF 9

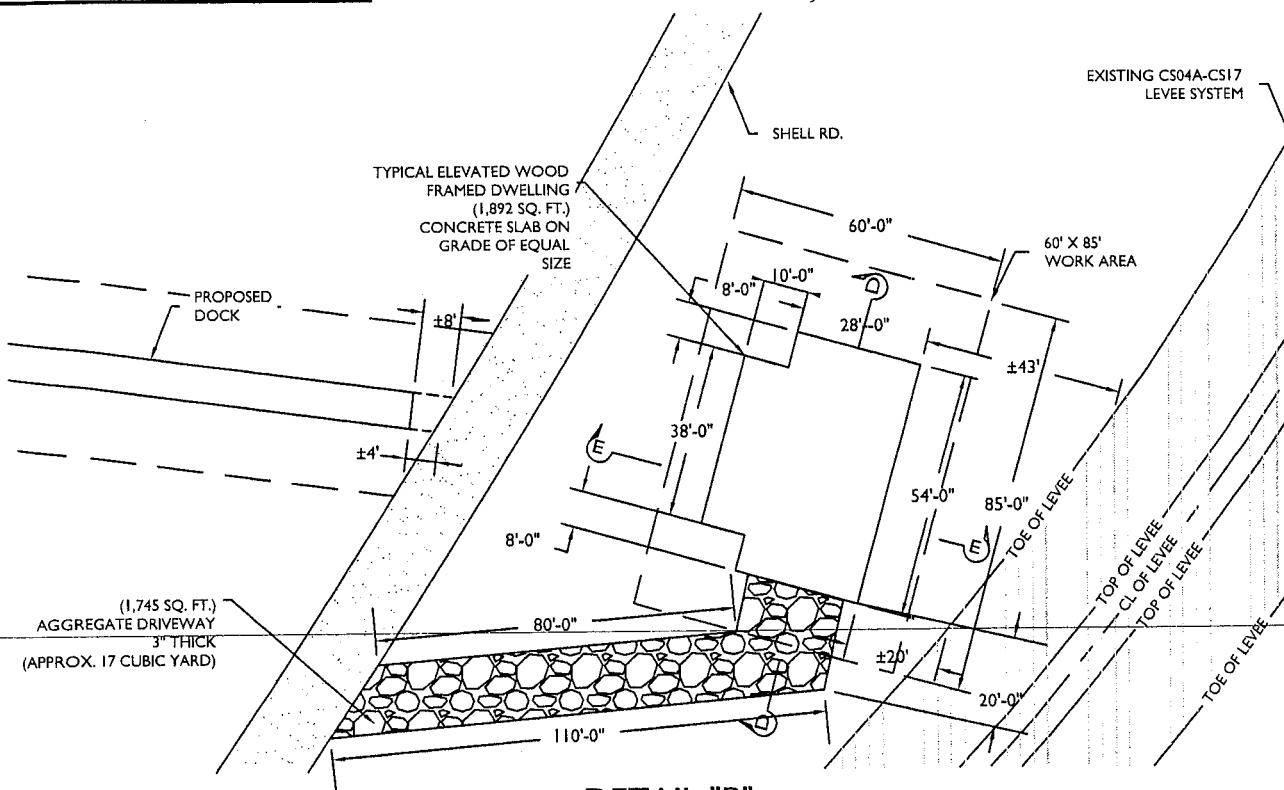


DETAIL "B"

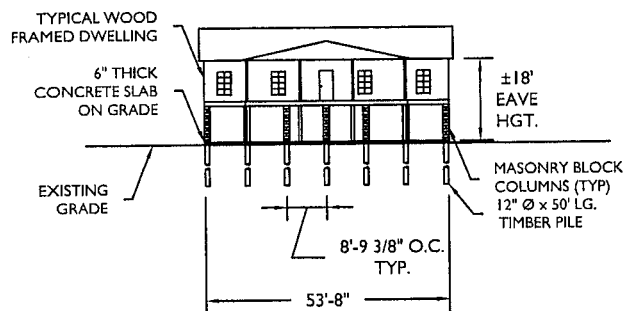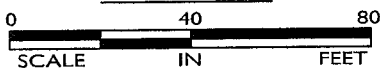

SECTION "D-D"

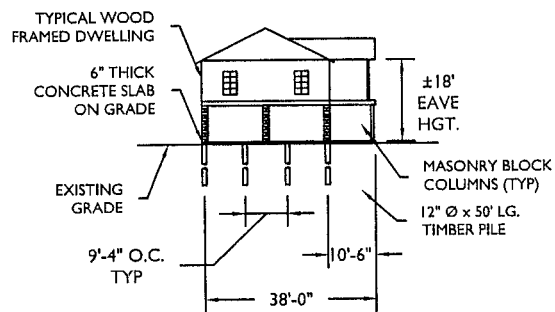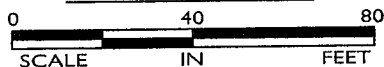

SECTION "E-E"

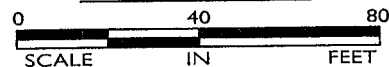

NOTE: THESE DRAWINGS ARE TO BE USED EXCLUSIVELY FOR ACQUISITION OF REGULATORY PERMITS.

DETAIL "E" AND  
CROSS SECTION "E-E"



PREPARED BY:



LONNIE G. HARPER  
& ASSOCIATES, INC.


2746 HWY 384, BELL CITY, LOUISIANA 70630  
PHONE: (337) 905-1079 FAX: (337) 905-1076

PROPOSED CAMP AND FISHING PIER  
ALONG THE EAST FORK OF THE  
CALCASIEU RIVER IN THE CAMERON AREA  
CAMERON PARISH, LOUISIANA



APPLICATION BY:  
DATE: 03/12/2013

MARK THOMPSON  
220 KINCAID POINT LN, BOYCE, LA 71409



SEC. 24, T. 14S., R. 10 W.  
CAMERON PARISH, LOUISIANA

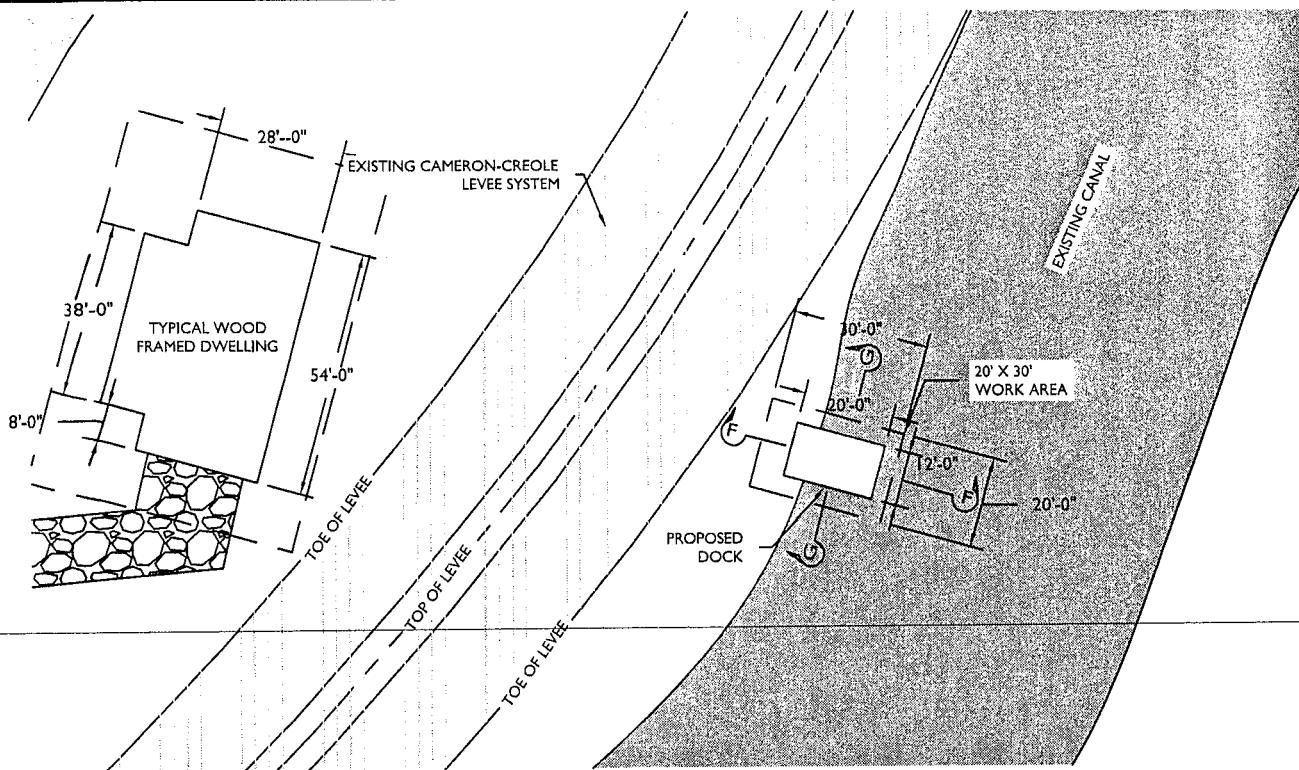


DETAIL "C"

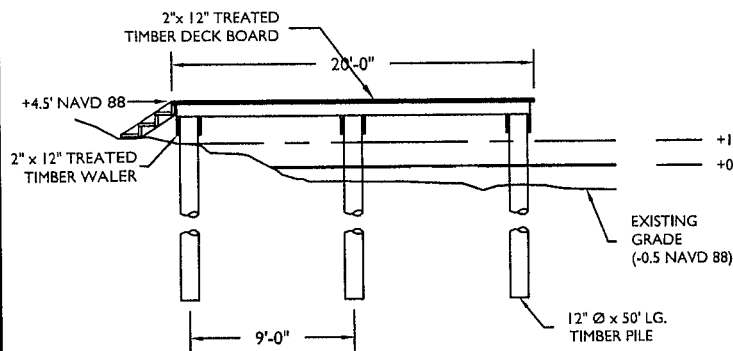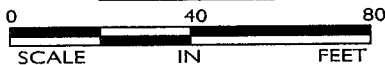

SECTION "F-F"

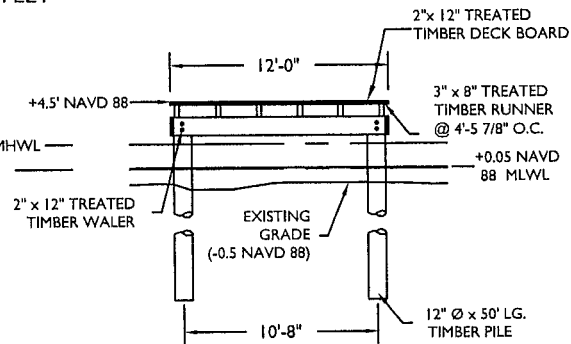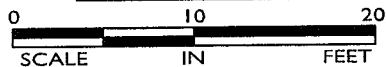


SECTION "G-G"

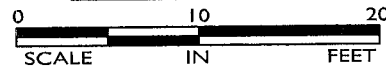

NOTE: THESE DRAWINGS ARE TO BE USED EXCLUSIVELY FOR ACQUISITION OF REGULATORY PERMITS.

DETAIL "E" AND  
CROSS SECTION "E-E"

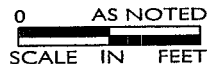

PREPARED BY:



LONNIE G. HARPER  
& ASSOCIATES, INC.



2746 HWY 384, BELL CITY, LOUISIANA 70630  
PHONE: (337) 905-1079 FAX: (337) 905-1076

PROPOSED CAMP AND FISHING PIER  
ALONG THE EAST FORK OF THE  
CALCASIEU RIVER IN THE CAMERON AREA  
CAMERON PARISH, LOUISIANA

APPLICATION BY:  
DATE: 03/12/2013

MARK THOMPSON  
220 KINCAID POINT LN, BOYCE, LA 71409

# SEC. 24, T. 14S., R. 10 W. CAMERON PARISH, LOUISIANA

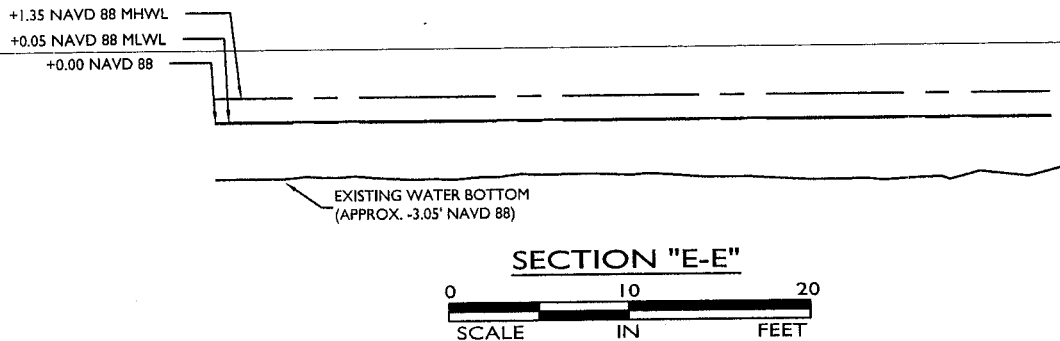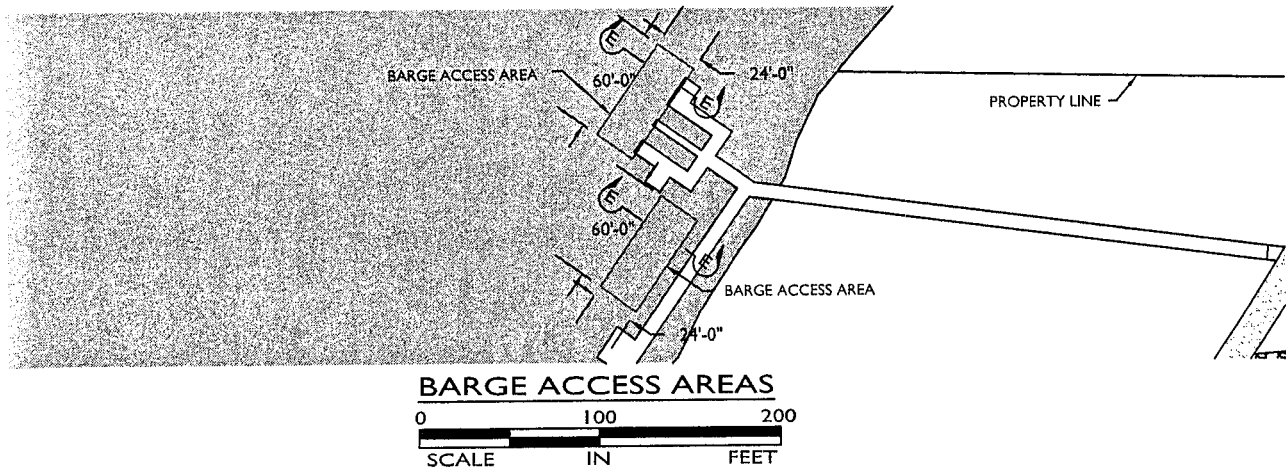**GENERAL NOTES:**

1. THE APPLICANT REQUESTS AUTHORIZATION TO BUILD A PIER AS SHOWN ON THE ENCLOSED DRAWINGS.
  2. IN ORDER TO INSURE THE SAFETY OF ALL PARTIES, THE PERMITEE WILL CONTACT THE LOUISIANA DOTTIE SYSTEM (1-800-272-3020), A MINIMUM OF 48 HOURS PRIOR TO THE COMMENCEMENT OF ANY EXCAVATION OR DEMOLITION ACTIVITY.
  3. STRUCTURE WILL BE MARKED/LIGHTED IN ACCORDANCE WITH THE U.S. COAST GUARD REGULATIONS.
  4. AS-BUILT DRAWINGS WILL BE SUBMITTED WITHIN 30 DAYS OF COMPLETION OF THIS PROJECT TO THE LOUISIANA DEPARTMENT OF NATURAL RESOURCES, OFFICE OF COASTAL MANAGEMENT: P.O. BOX 44487, BATON ROUGE, LA 70804-4487.
  5. ALL STRUCTURES, FACILITIES, WELL AND PIPELINES/FLOWLINES OCCURRING IN OPEN WATER AREAS OR IN OILFIELD CANALS SHALL BE REMOVED WITHIN 120 DAYS OF ABANDONMENT OR THE FACILITIES FOR THE HEREIN PERMITTED USE UNLESS PRIOR WRITTEN APPROVAL TO LEAVE SUCH STRUCTURES IN PLACE IS RECEIVED FROM THE OFFICE OF COASTAL MANAGEMENT. THIS CONDITION DOES NOT PRECLUDE THE NECESSITY FOR REVISING THE CURRENT PERMIT OR OBTAINING A SEPARATE COASTAL USE PERMIT, SHOULD ONE BE REQUIRED.
  6. THE PROPOSED CAMP/DWELLING SHALL BE BUILT ADJACENT TO THE CAMERON-CREOLE WATERSHED LEVEE ON PRIVATE PROPERTY.
  7. TIMBER PILINGS SHALL VARY IN LENGTH AS REQUIRED FOR NECESSARY STRUCTURAL SUPPORT.
  8. MOST TIMBER PILINGS SHALL BE DRIVEN WITH LAND-BASED PILE DRIVING EQUIPMENT; HOWEVER, SOME OF THE PILINGS LOCATED IN OPEN WATER WILL BE DRIVEN WITH MARINE PILE DRIVING EQUIPMENT.
  9. ALL LAND-BASED EQUIPMENT SHALL UTILIZE MATS IN VEGETATED/MARSH AREAS FOR PILE DRIVING ACTIVITIES.
  10. BASED ON THE WATER BOTTOM ELEVATIONS, CONTRACTOR SHALL ONLY ENTER THE PROJECT ON HIGH TIDE TO INSURE A MINIMUM WATER DEPTH OF 4' AND MUST USE A SHALLOW DRAFT BARGE (4' OR LESS). DREDGING WILL NOT BE REQUIRED FOR SITE ACCESS DURING HIGH TIDE.
  11. PILE DRIVING ACTIVITIES ASSOCIATED WITH DETAIL "C" (SEE SHEET 7 OF 8) SHALL BE DONE WITH LAND BASED PILE DRIVING EQUIPMENT.
  12. ACCESS TO THE PROJECT SITE FOR ALL LAND BASED ACTIVITIES SHALL BE VIA THE SHELL ROAD ADJACENT TO THE PROPOSED DWELLING. THIS ROAD IS AN EXTENSION OF WAKEFIELD ROAD IN CAMERON, LOUISIANA AND IS EASILY ACCESSIBLE.
  13. ANY EQUIPMENT OR PERSONNEL ASSOCIATED WITH MARINE BASED CONSTRUCTION ACTIVITIES SHALL ACCESS THE PROJECT SITE VIA THE CALCASIEU RIVER SHIP CHANNEL.
- NOTE: THESE DRAWINGS ARE TO BE USED EXCLUSIVELY FOR ACQUISITION OF REGULATORY PERMITS.**

**GENERAL NOTES**

0 NOT APPLICABLE  
SCALE IN FEET

PREPARED BY:



**LONNIE G. HARPER  
& ASSOCIATES, INC.**

2746 HWY 384, BELL CITY, LOUISIANA 70630  
PHONE: (337) 905-1079 FAX: (337) 905-1076

**PROPOSED CAMP AND FISHING PIER  
ALONG THE EAST FORK OF THE  
CALCASIEU RIVER IN THE CAMERON AREA  
CAMERON PARISH, LOUISIANA**

APPLICATION BY:  
DATE: 03/12/2013

MARK THOMPSON  
220 KINCAID POINT LN, BOYCE, LA 71409